



1910



1999



2012

#### THE IDEA

*"There is no future without the past"*

Due to the complicated history it is impossible to save many of the abandoned churches and other historical monuments. The proposed solution to such problem is an implanted space into a run down buildings - a loft filling the void of decaying monuments which preserves the physical presence, memory and spirit of the place.

#### The Proposal


The proposal shows XIII century Gothic church in Gnojewo (Poland) which was built in a unique brick and wood binding technique. Unfortunately there is no technical possibility and understanding of the problem within local community to preserve the church today. The sad picture of the ruined church gave birth to the idea of preserving this place by the implanted loft space.

#### The Loft

The loft has been designed as a retreat for the creative inhabitant. Distant from everyday hustle the space filled with light and silence provides environment to the process of creation. The inhabitant experiences and observes the decaying church and perhaps this becomes an inspiration for his or hers creations. The presence of an art and creative process itself brings 'genius loci' back to the place of the abandoned church.

Thanks to the advanced eco-friendly technologies the space becomes a truly sustainable loft of the future.



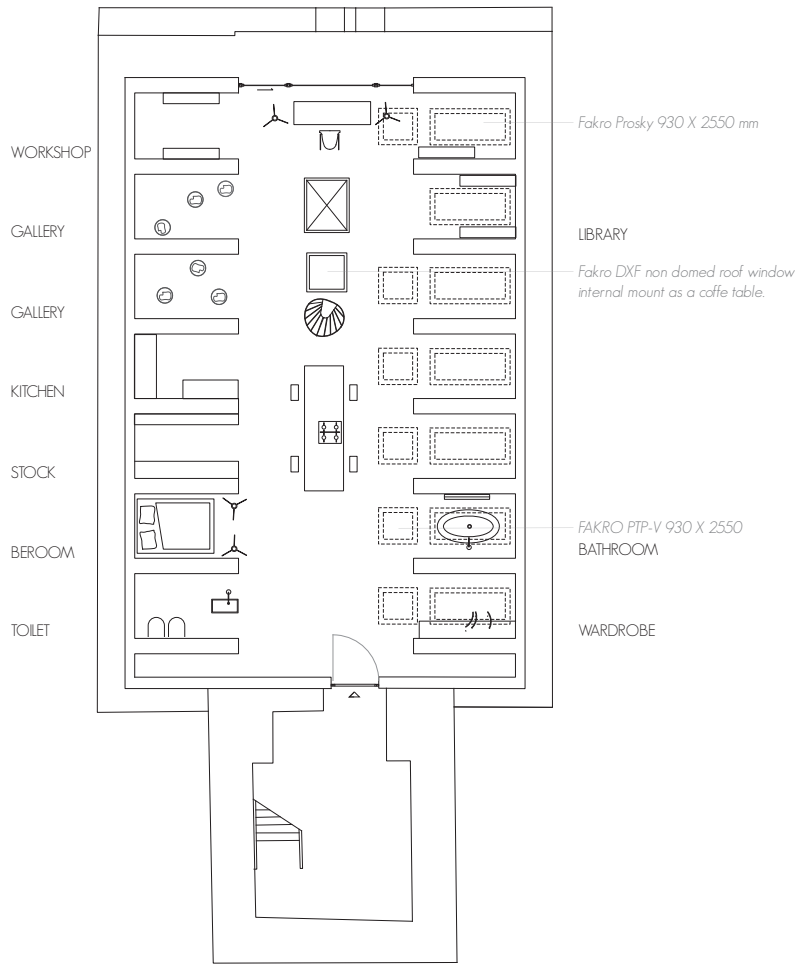


SCALE 1:100









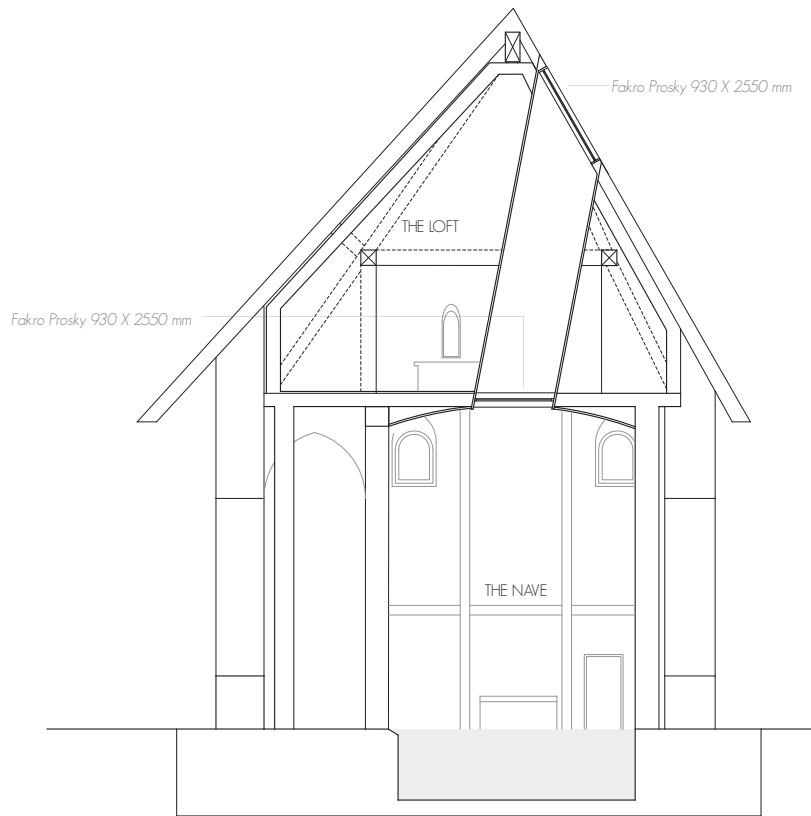


SCALE 1:100

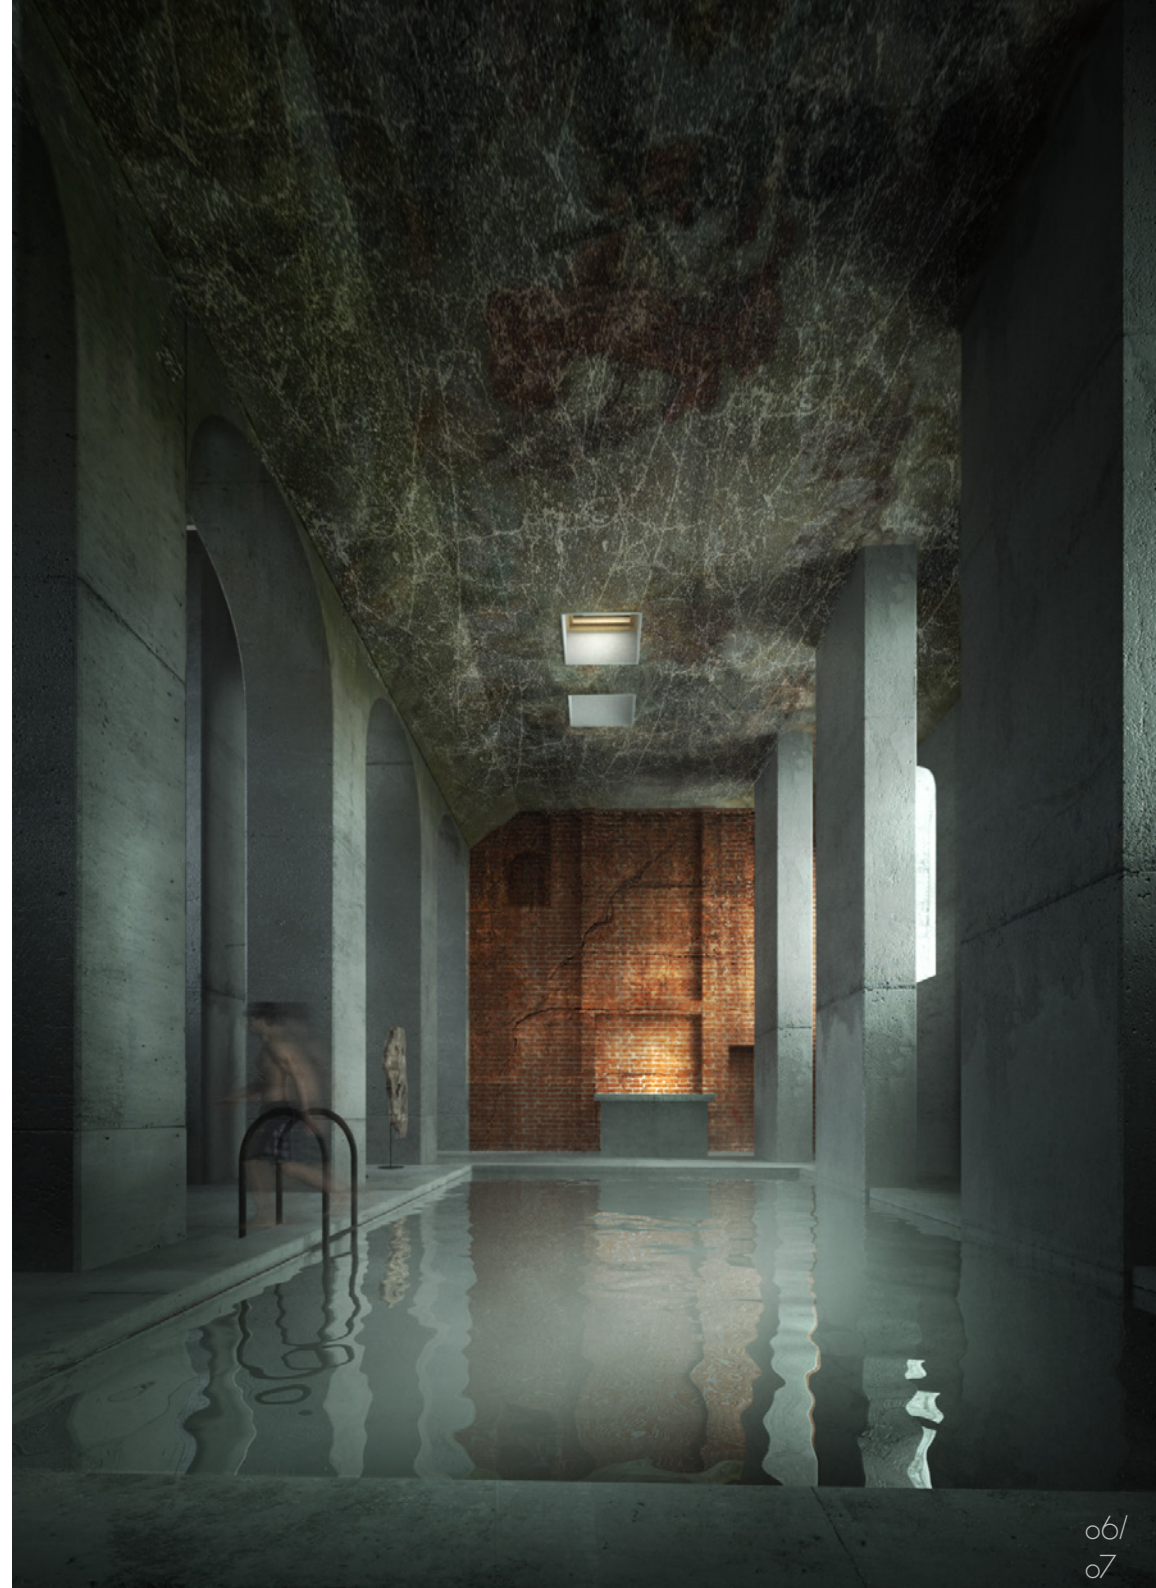

POSSIBLE ENERGY SOLUTIONS

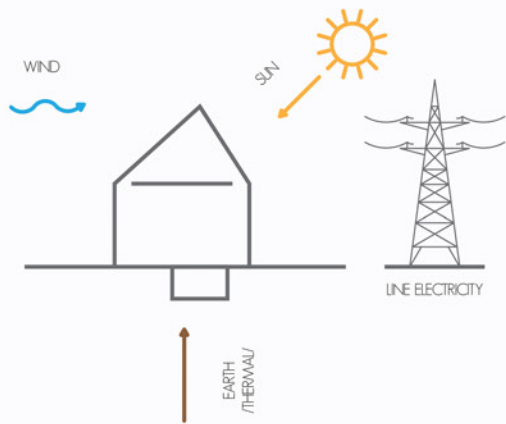

HYBRID POWER SYSTEM

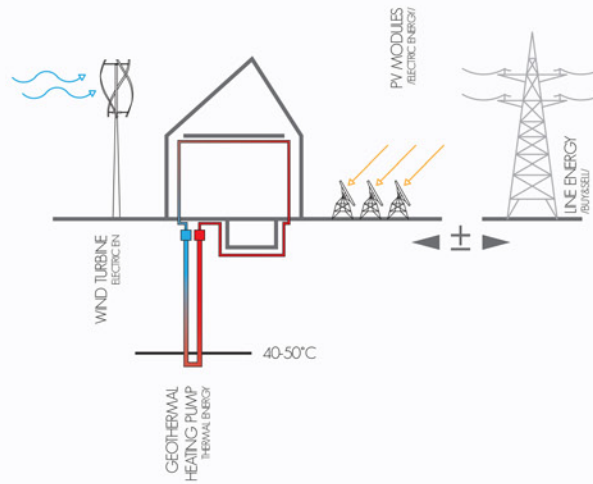

HOW IT WORKS

